




Schematic of pre-treatment to Ennismore Gardens Underpin Underpin Section 1 – original construction

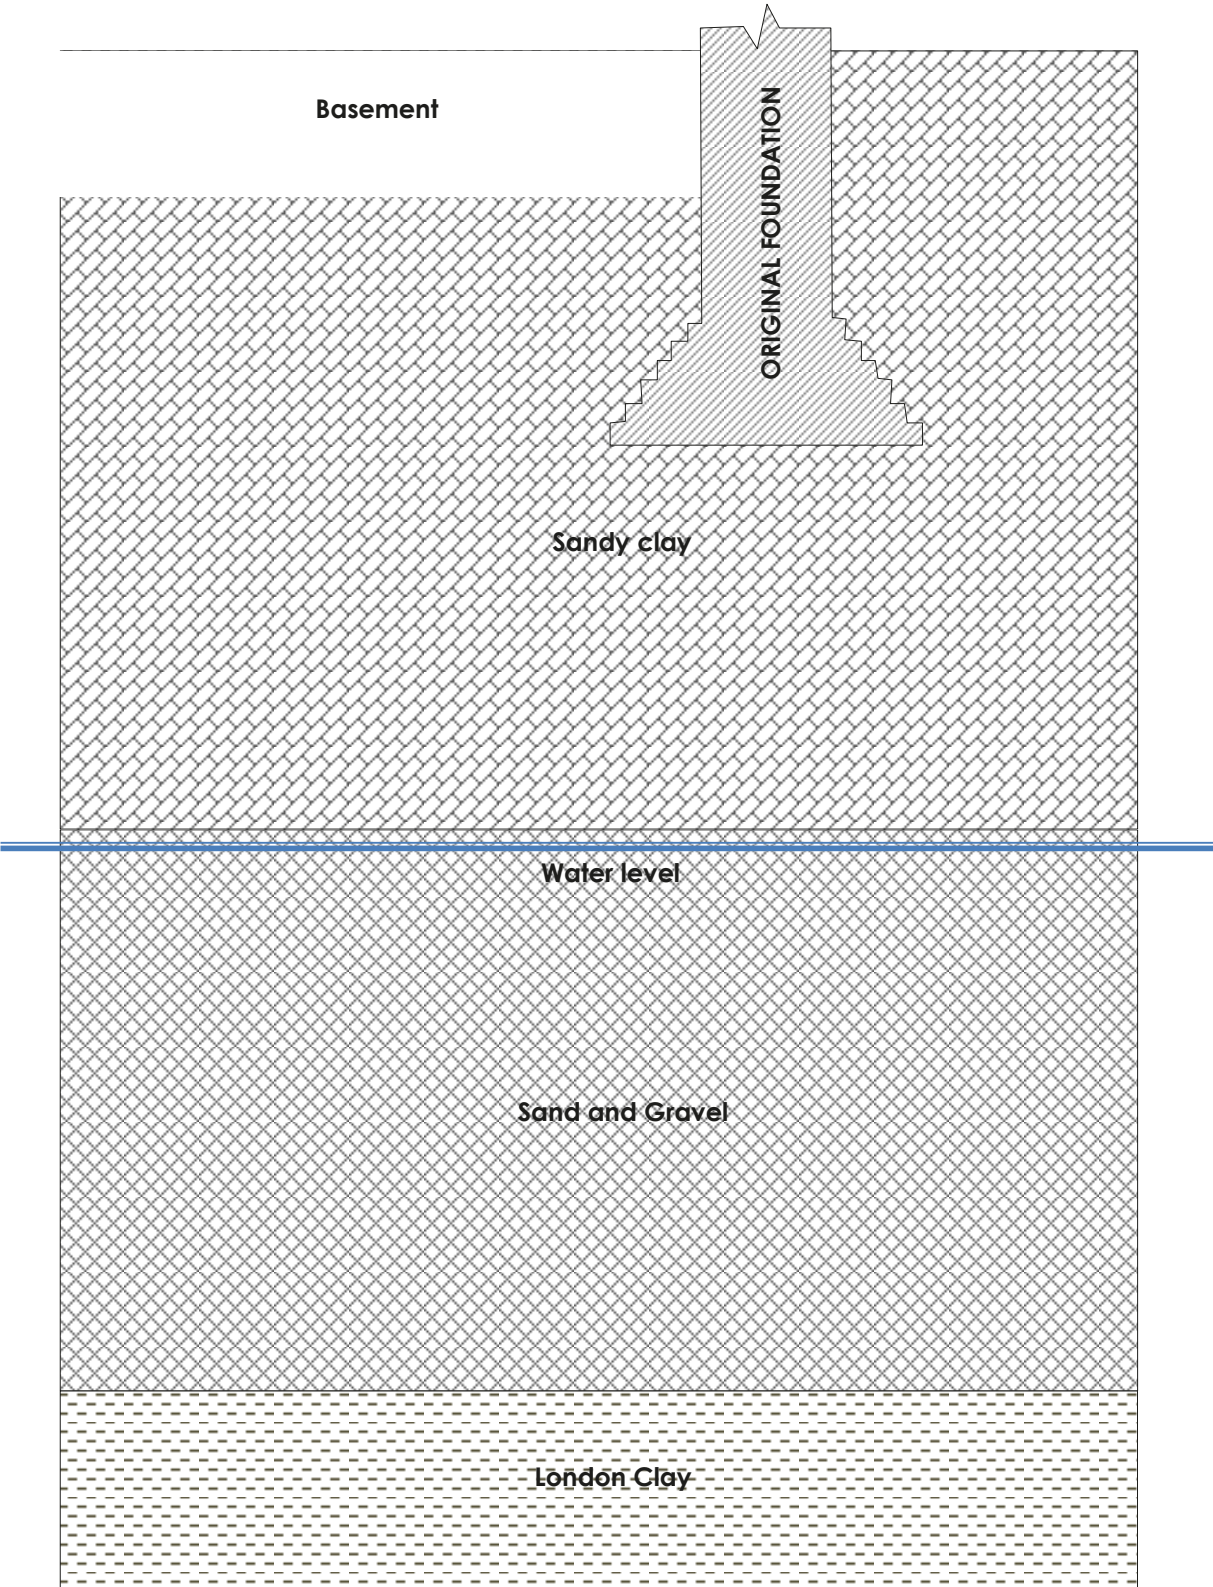


Schematic of pre-treatment to Ennismore Gardens Underpin Underpin Section 2 – construction down to water level

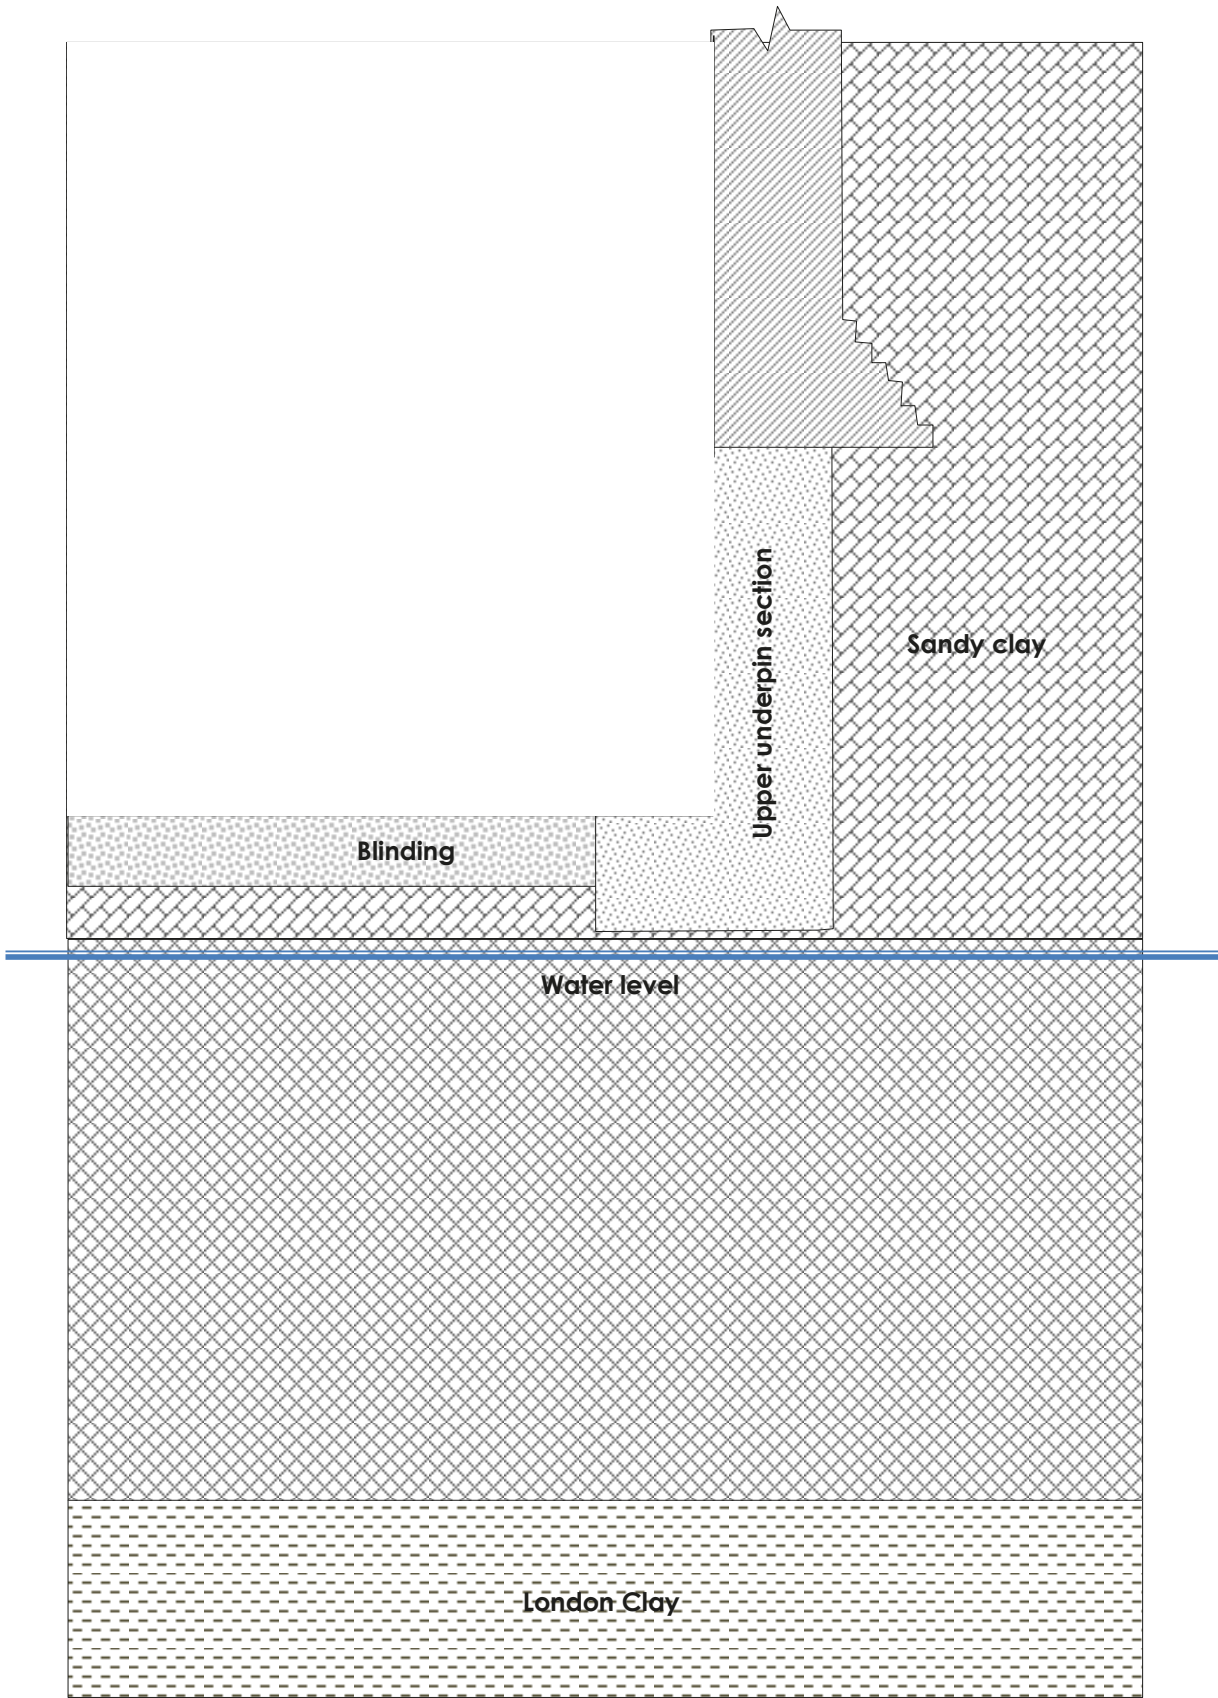

Schematic of pre-treatment to Ennismore Gardens Underpin Underpin Section 3 – formation of pre-treatment zone

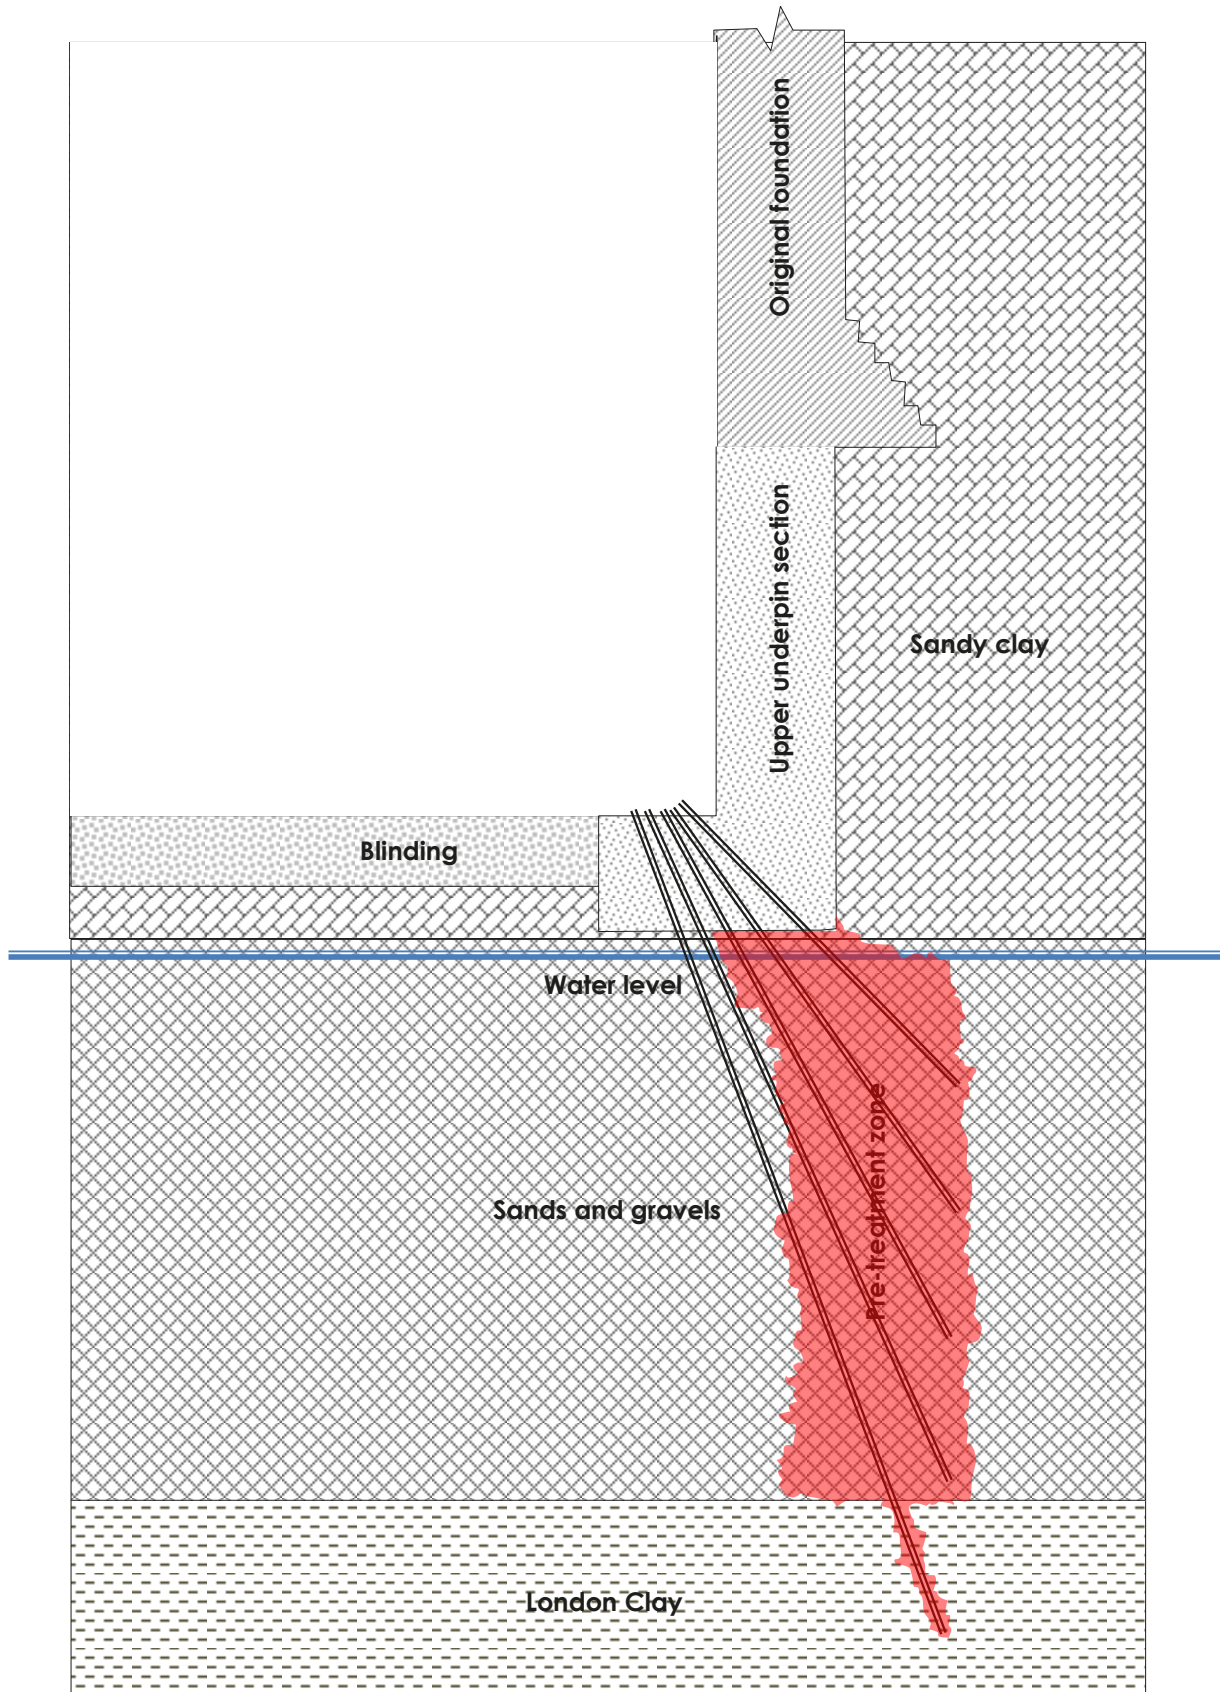

Schematic of pre-treatment to Ennismore Gardens Underpin Underpin Section 4 – excavation in dry zone for underpin casting

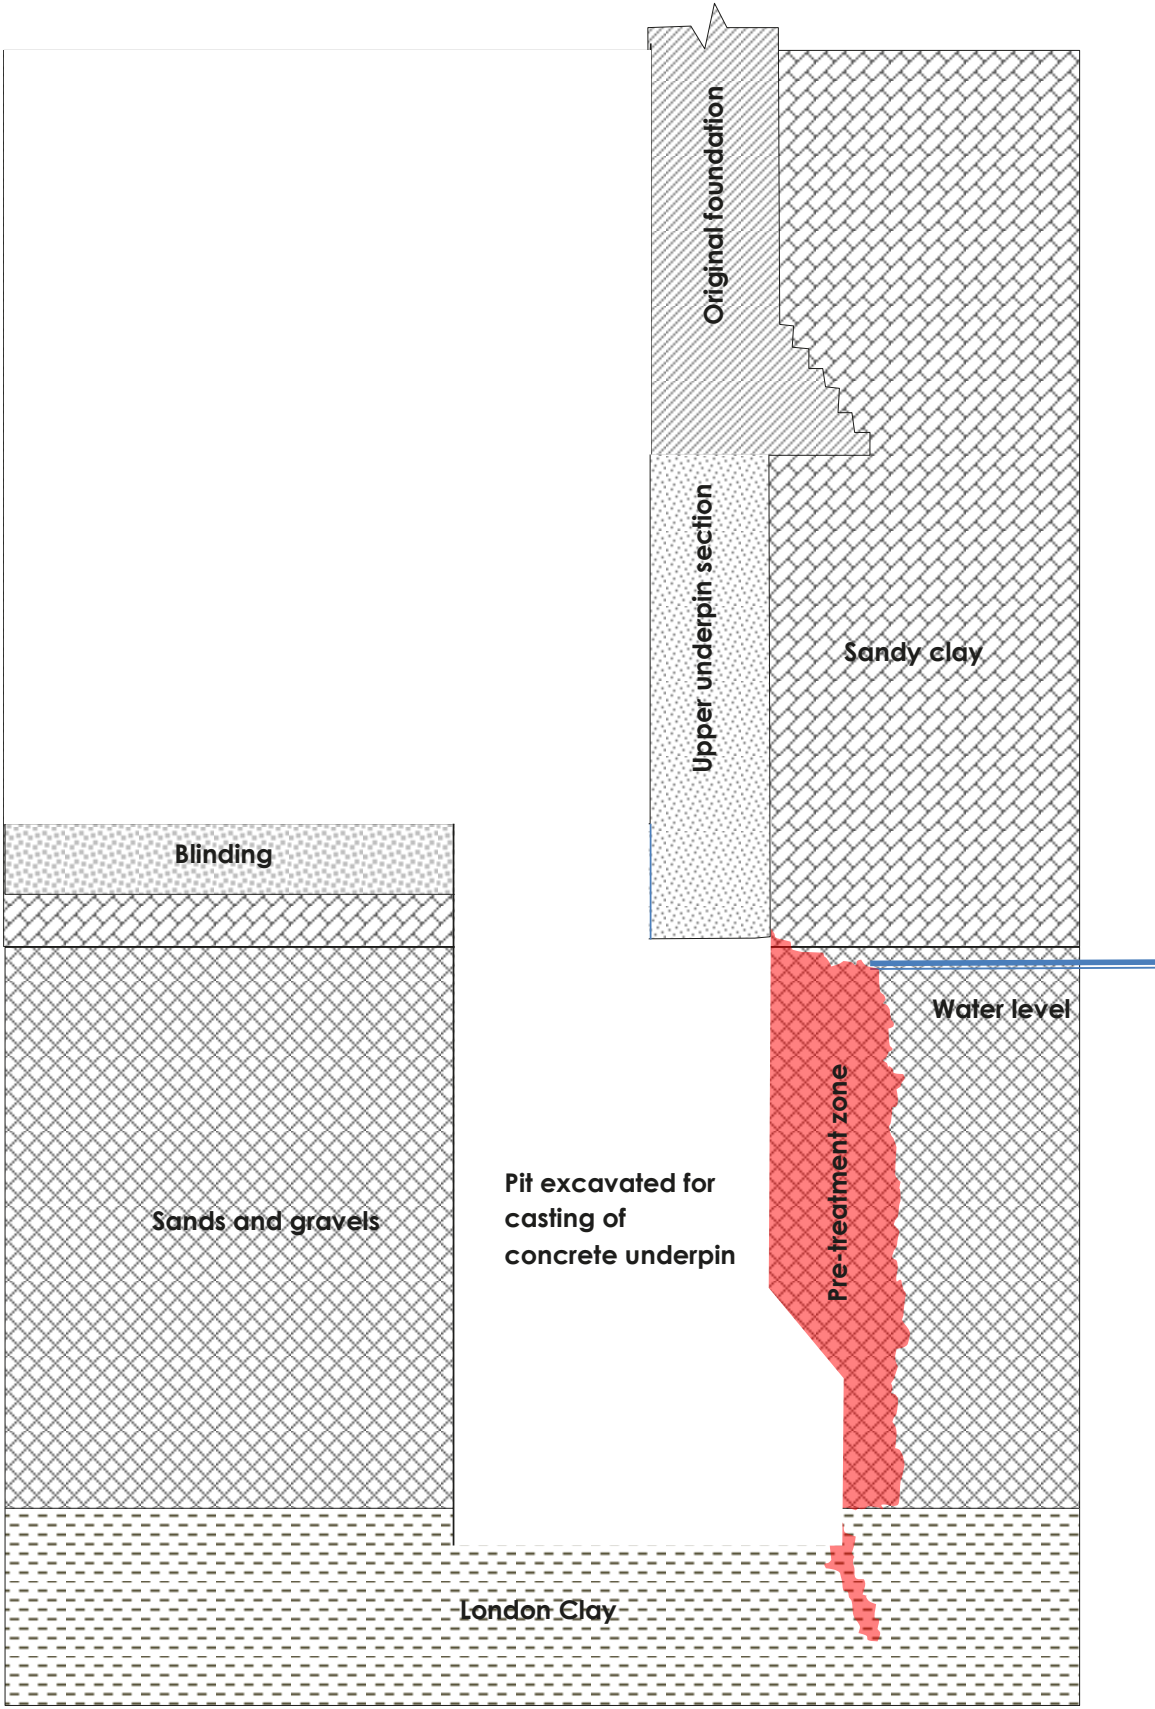

Schematic of pre-treatment to Ennismore Gardens Underpin Underpin Section 5 – underpin cast and lower level excavated

